




FIRST FLOOR 1:100

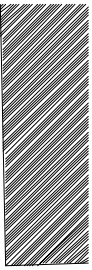


UNIVERSITEIT VAN PRETORIA
UNIVERSITY OF PRETORIA
YUNIBESITHI YA PRETORIA

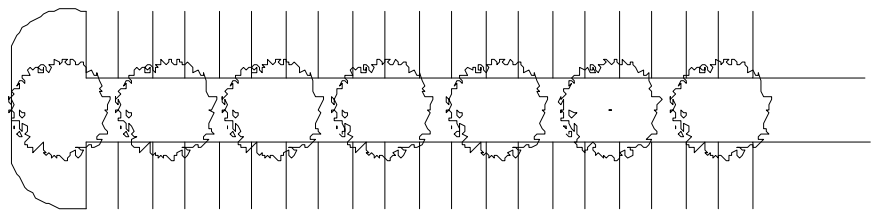




PARKING

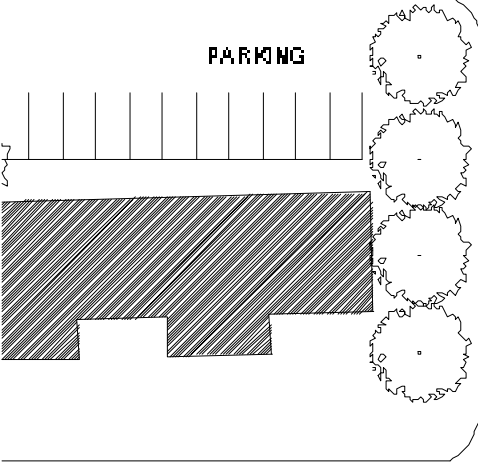




PARKING

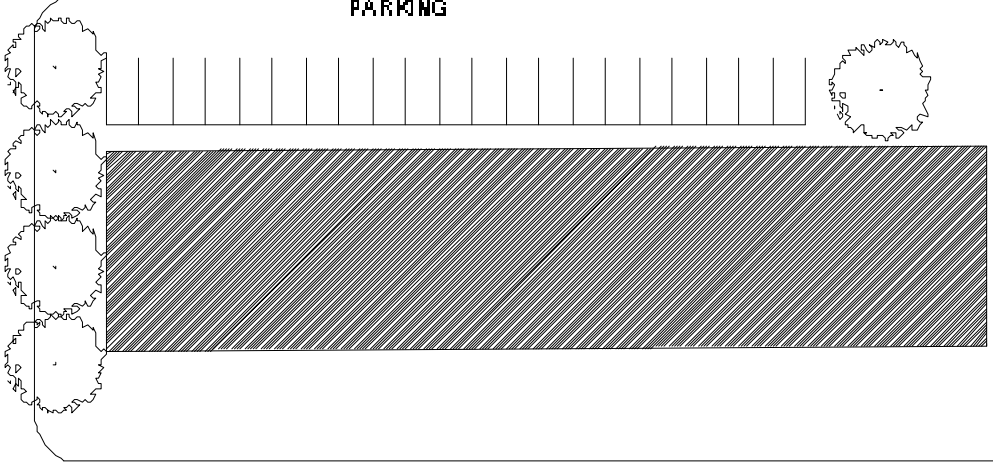


MOULTURE

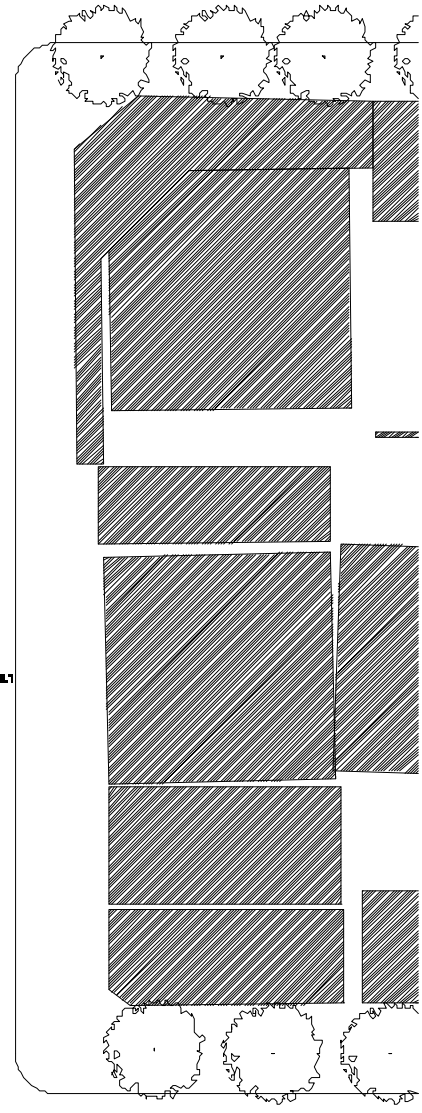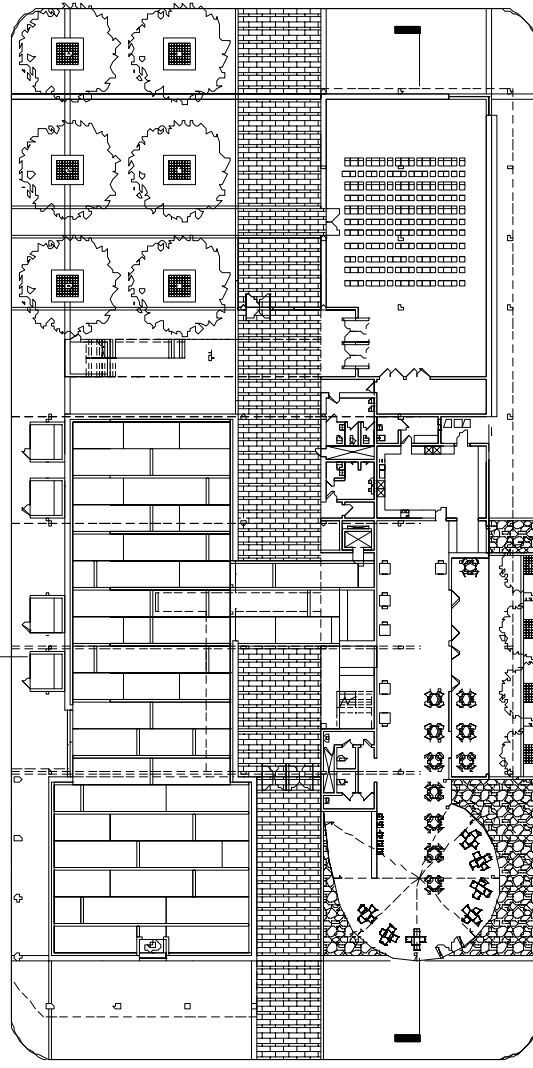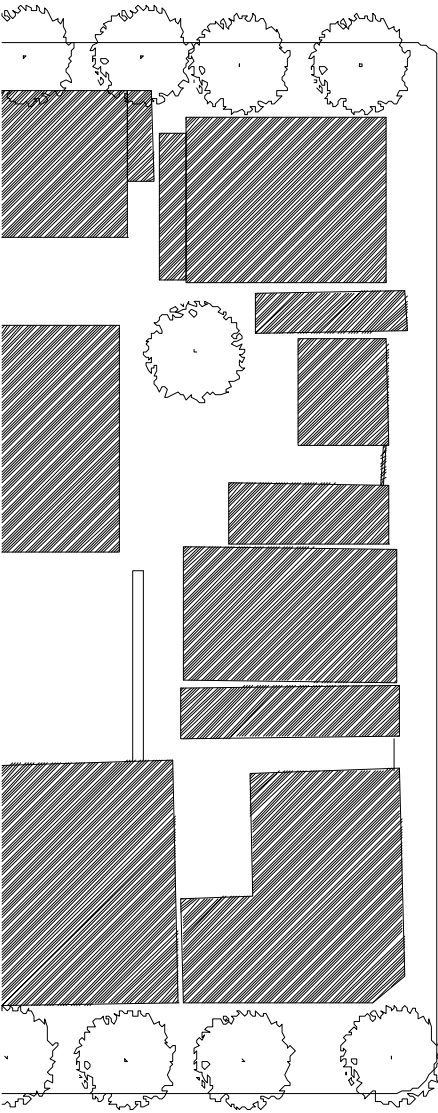

MOULTURE

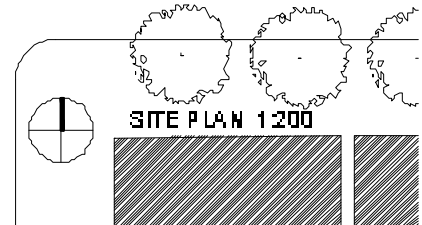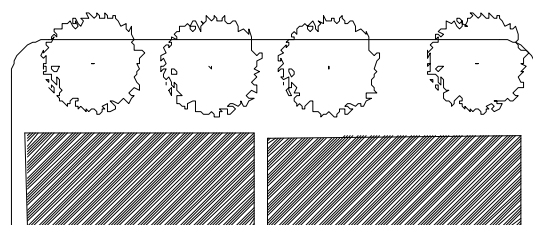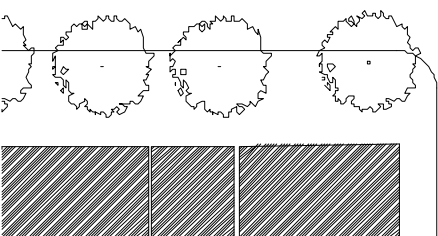


SITE PLAN 1:200

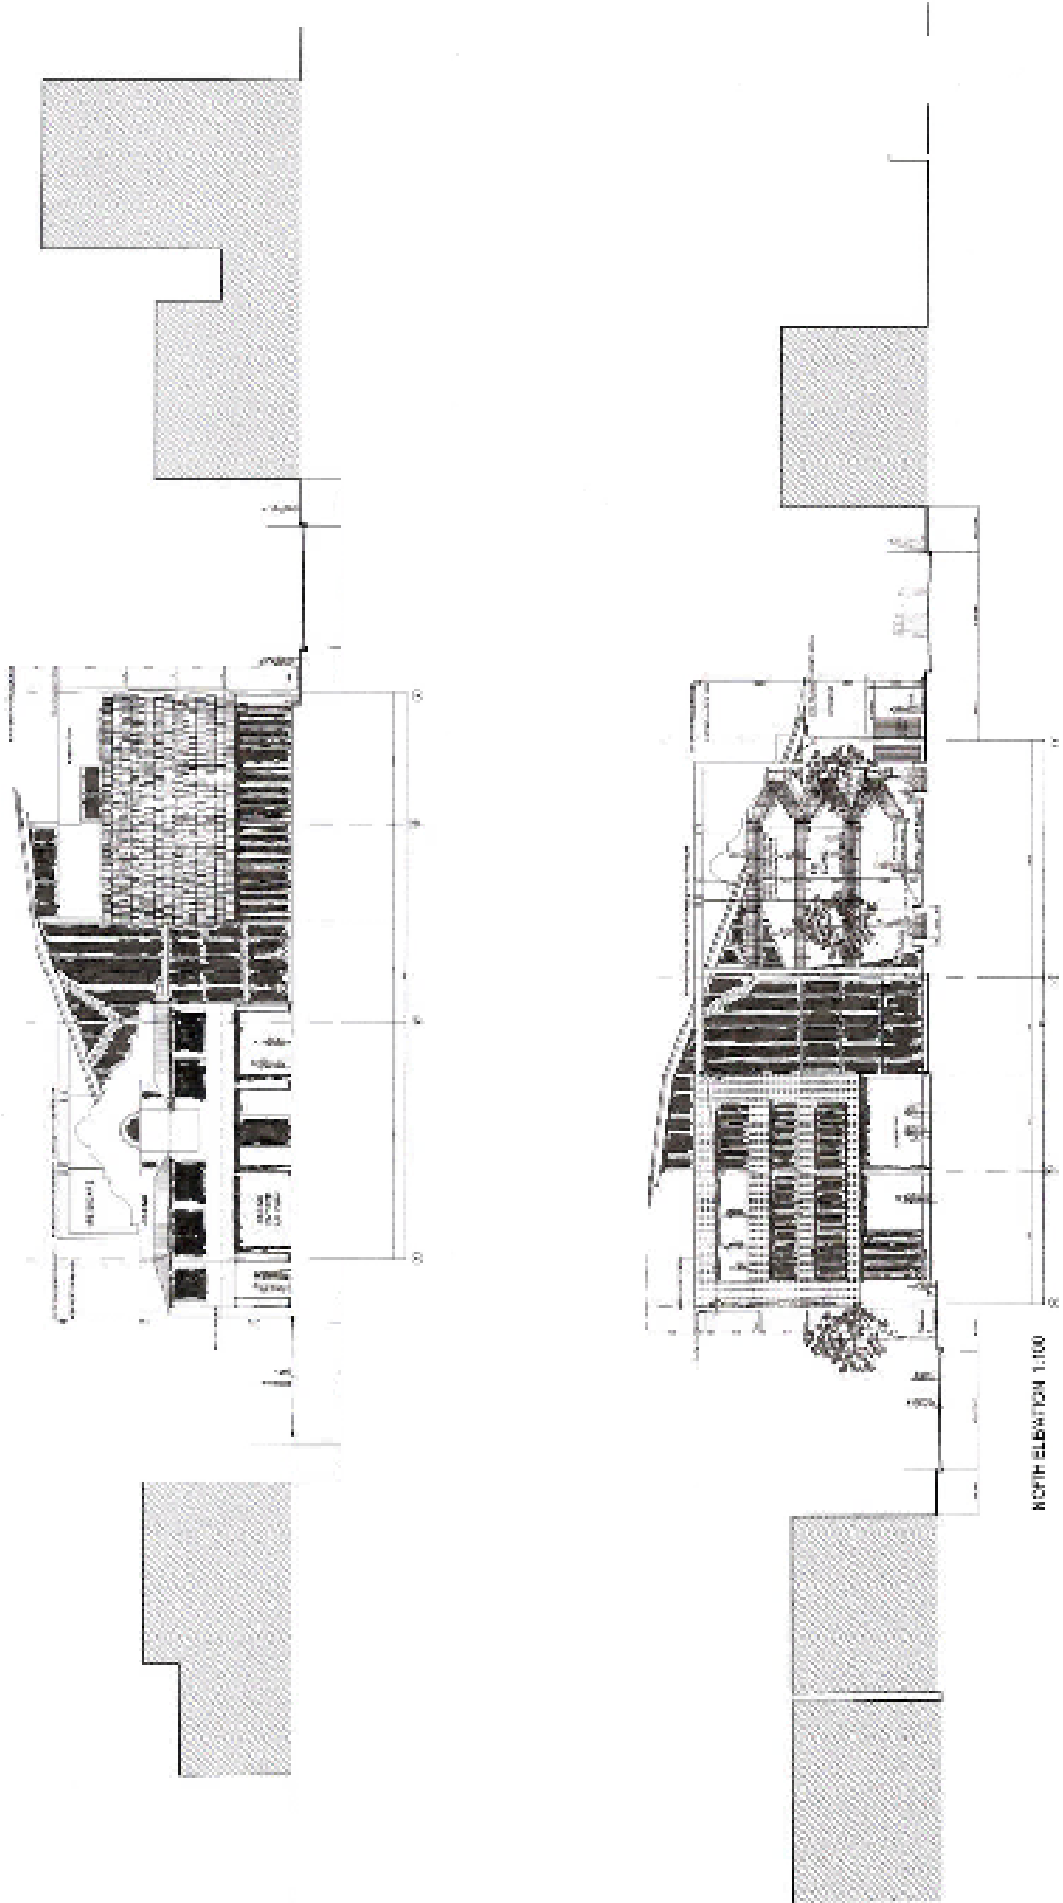

Scaled to fit



SECTION AA 1:100

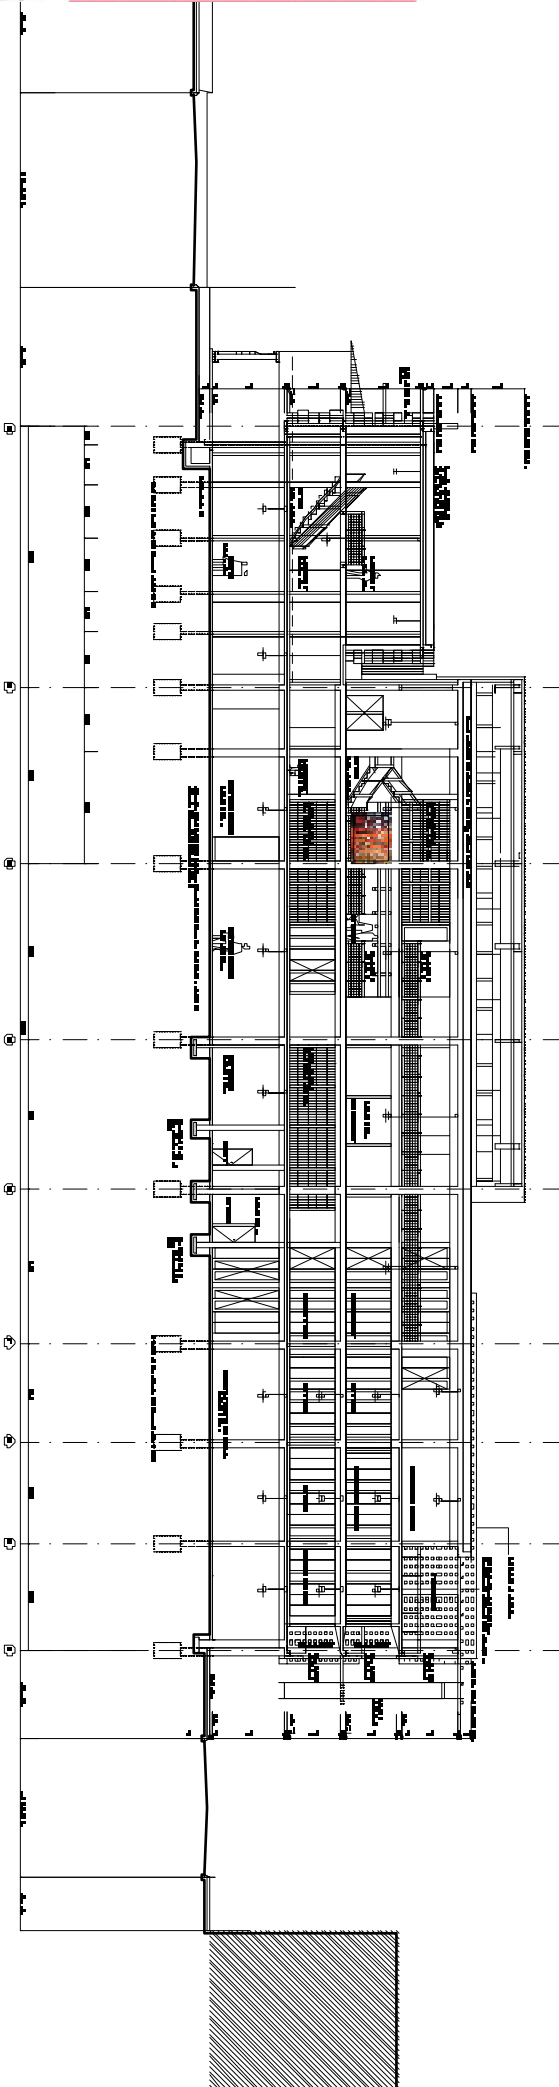

SECTION BB 1:100

